








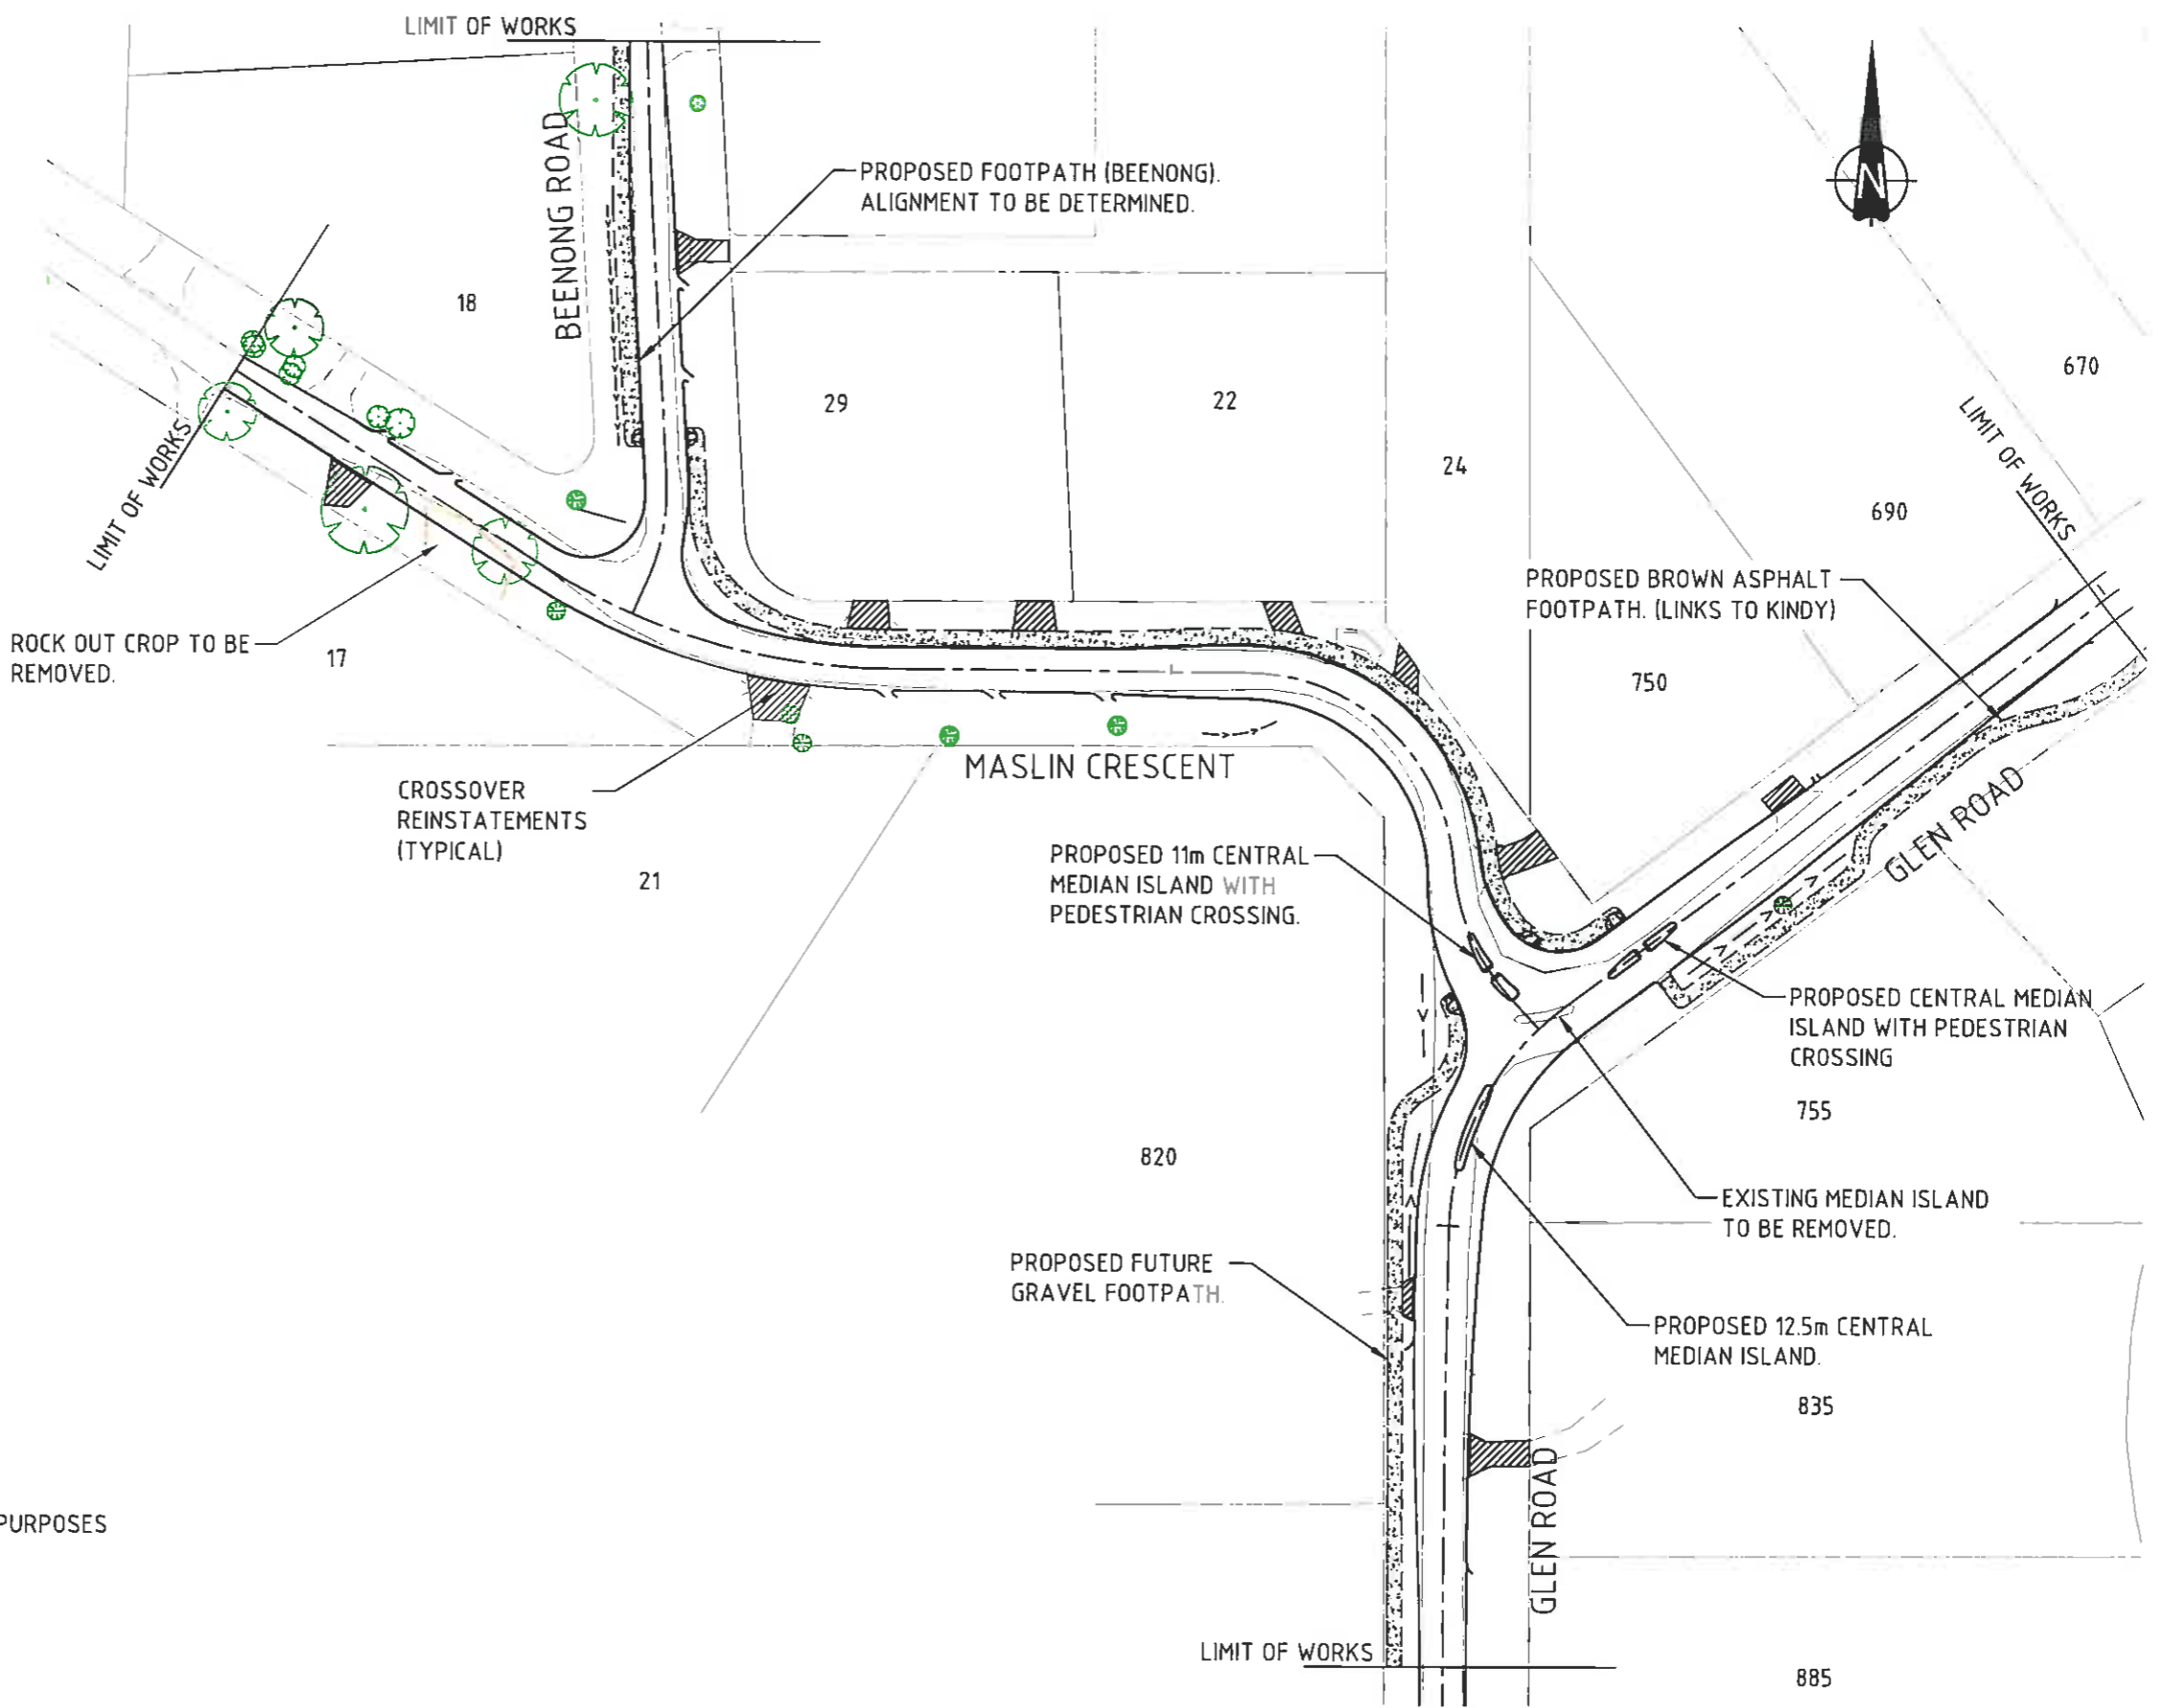
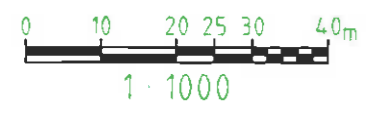


LEGEND

-  PROPOSED CENTRELINE
-  PROPOSED KERB
-  PROPOSED EDGE OF SEAL
-  PROPOSED FOOTPATH
-  PROPOSED CROSSOVER REINSTATEMENTS
-  PROPOSED PRAM RAMP
-  PROPOSED OPEN DRAIN
-  EXISTING TREE
-  EXISTING KERB



NOTE:
PIPED DRAINAGE SYSTEM BEEN OMITTED FOR DISPLAY PURPOSES



No.	REVISION	ENGINEER	APPROVED	DATE



SHIRE OF MUNDARING
GREAT EASTERN HIGHWAY
MUNDARING

Drawn DW	Design DW
Draft Check	Engineer Check
Approved	
Scale 1:1000	Date MGA 94, AHD
In the absence of the APPROVED signature this drawing shall be treated as PRELIMINARY.	

Project GLEN ROAD - DARLINGTON	
Title ROAD REALIGNMENT AND RECONSTRUCTION	
Size A3	Drg. No. C-10-1056-11A
	Rev